


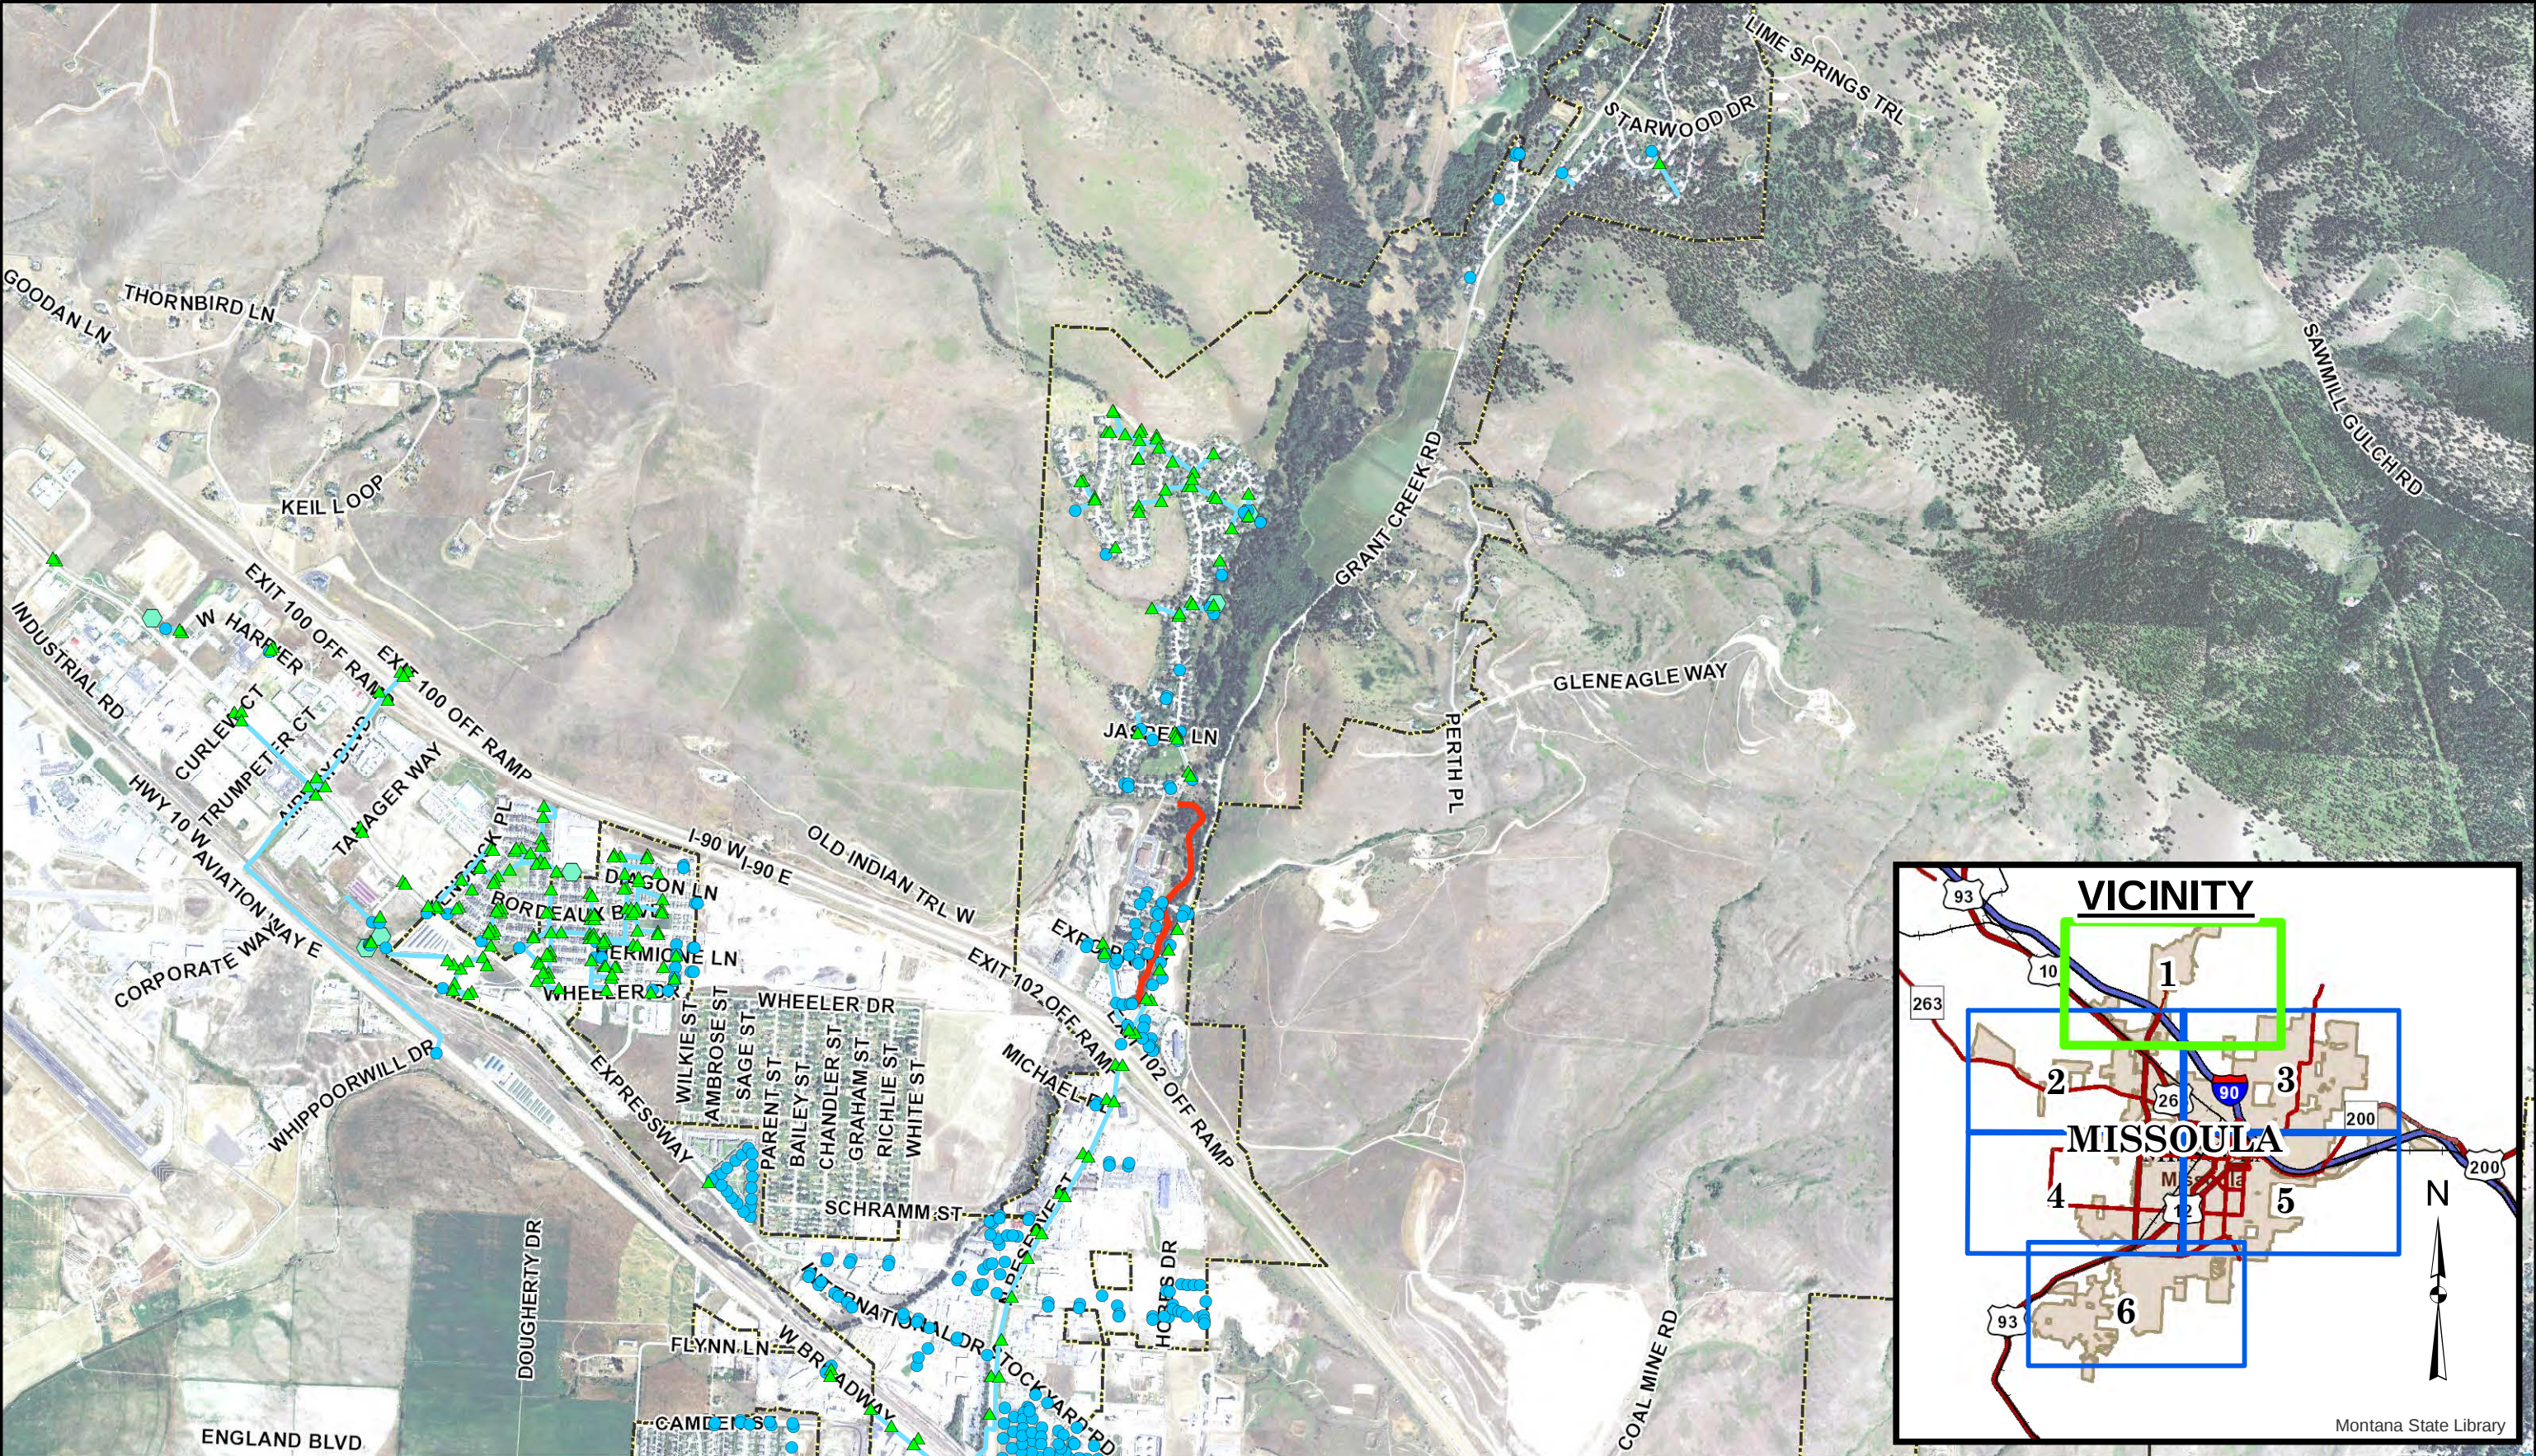


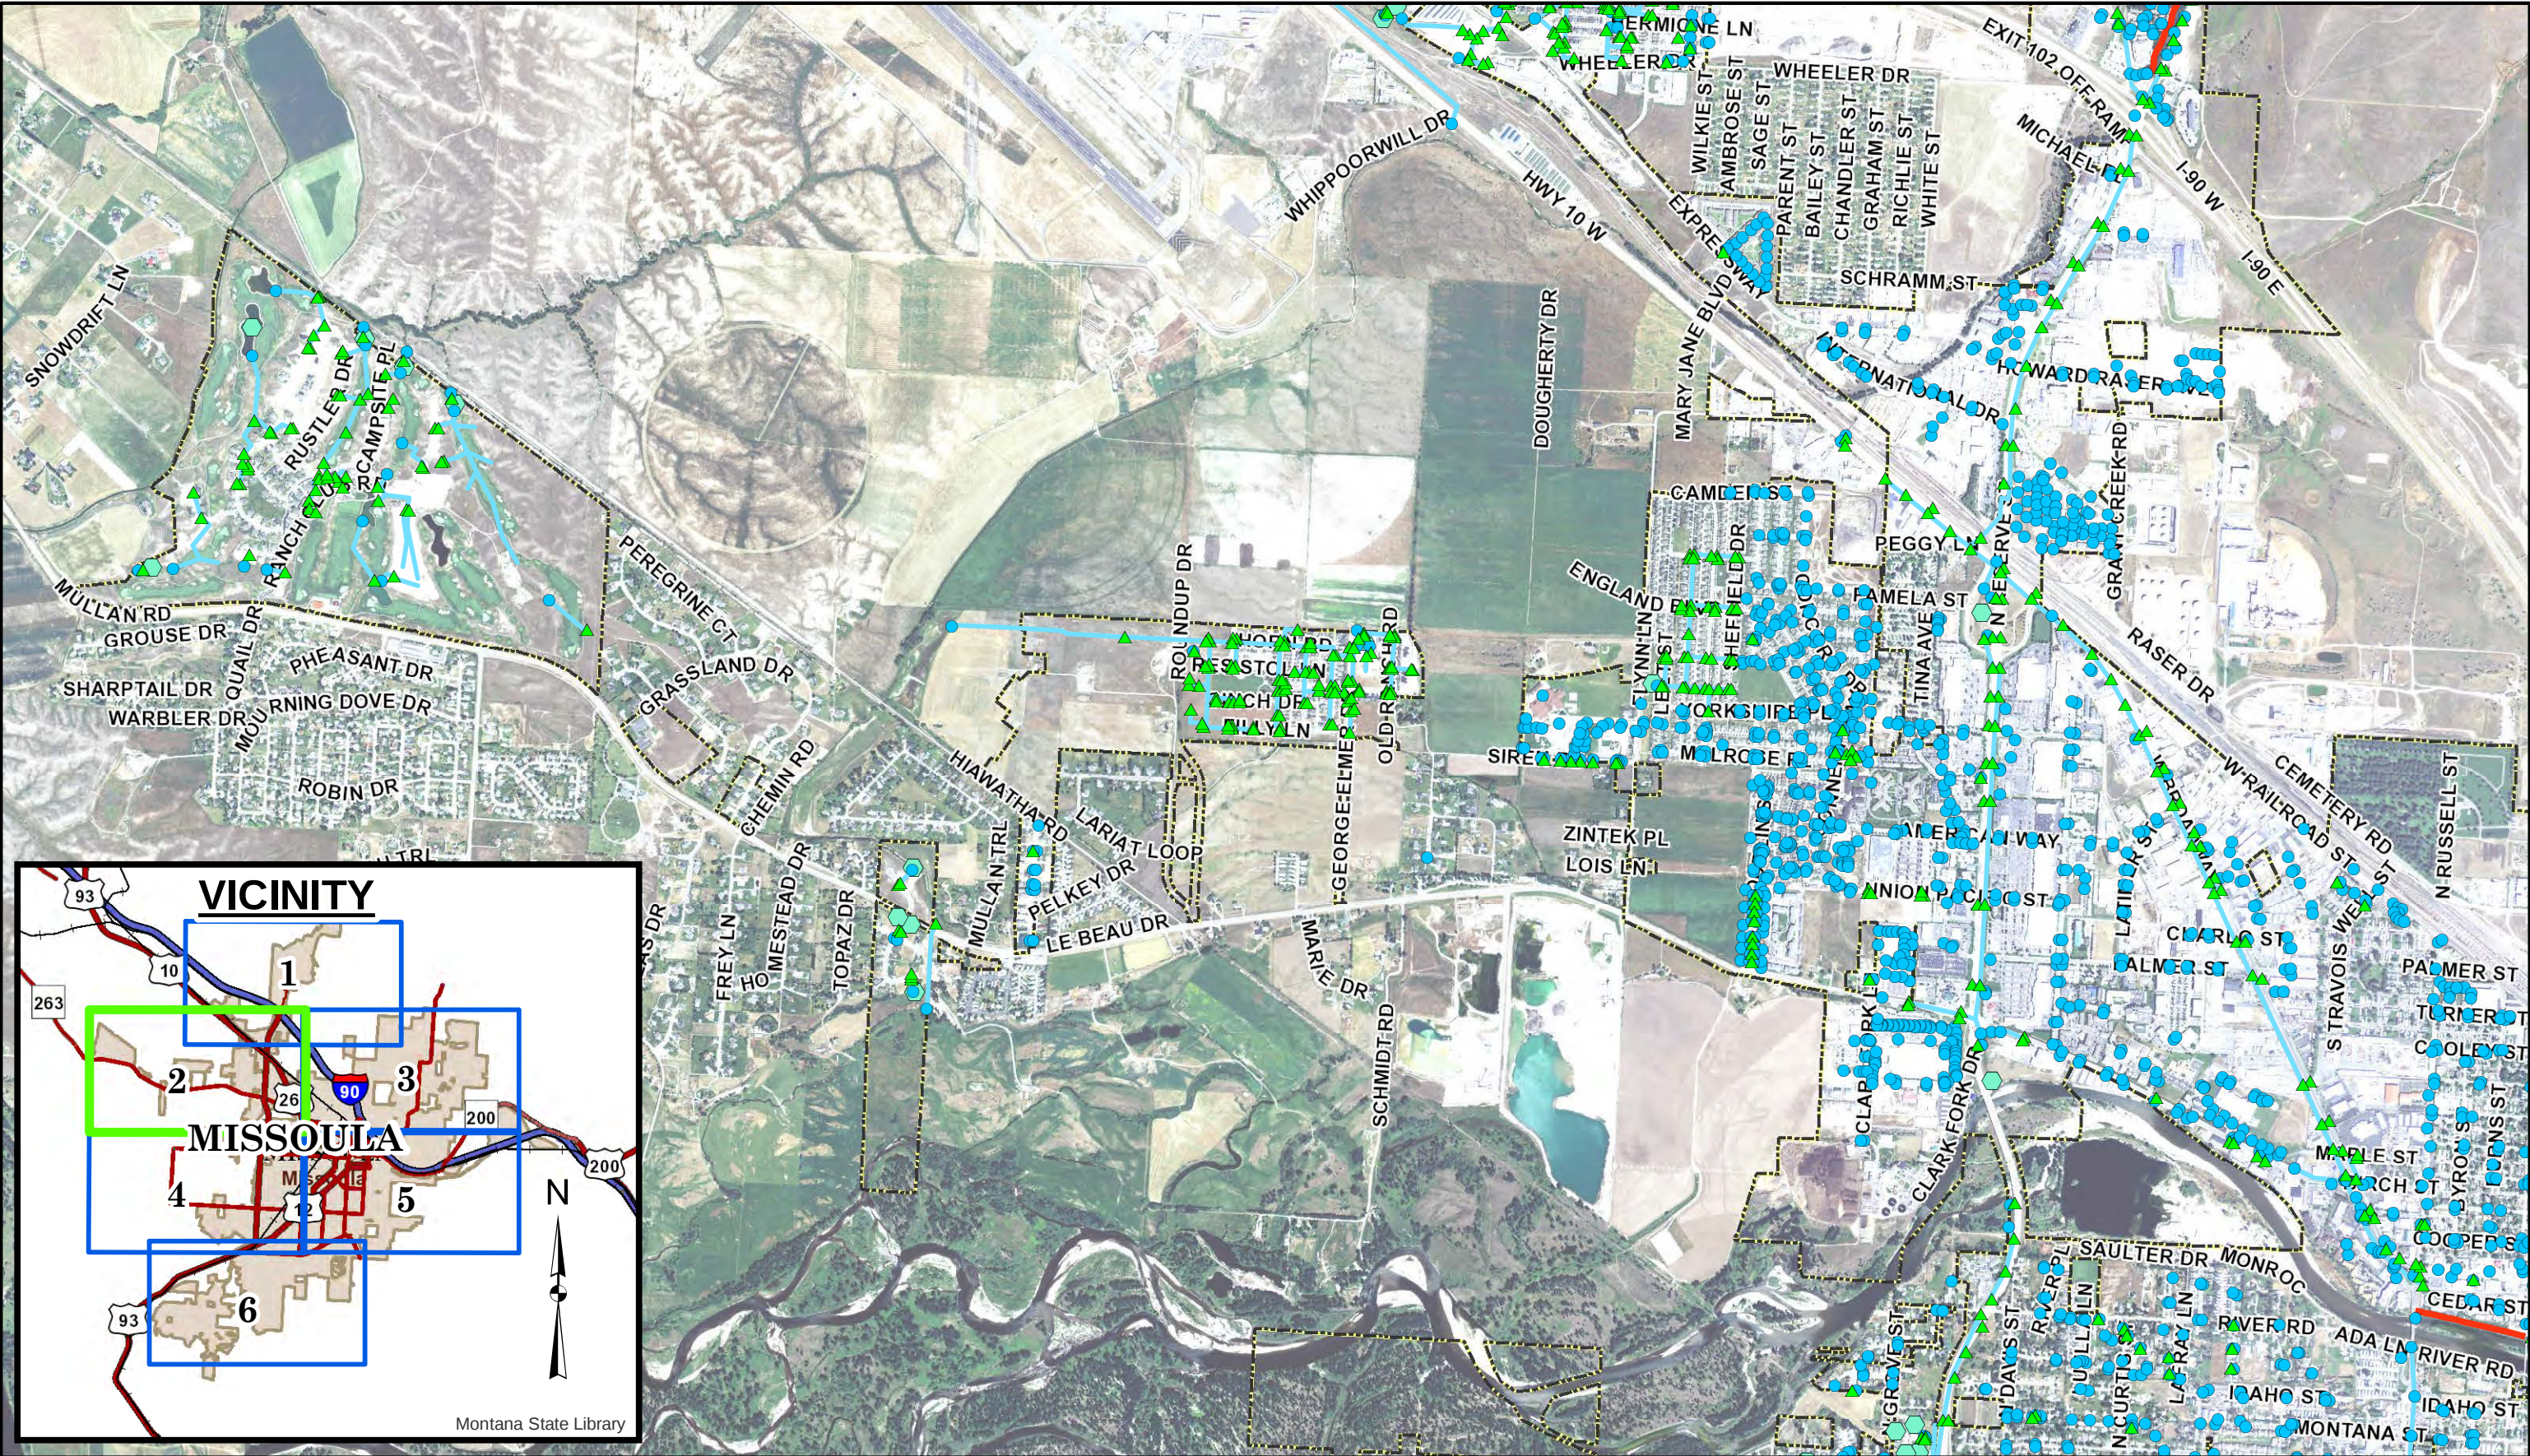



▲ Storm Water Inlet ● Storm Water Discharge Point — Storm Water Gravity Main ◈ Storm Water Detention Point City Limits Storm Water Levee	Morrison Maierle engineers • surveyors • planners • scientists 3011 Palmer St Missoula, MT 59808 Phone: (406) 542-8880 COPYRIGHT © MORRISON-MAIERLE, INC., 2018 R:\1657\040 Storm Water Facility Plan\GIS\Exhibits\OverviewMap_11x17.mxd DRAWN BY: <u>KKM</u> CHK'D BY: <u>WEH</u> APPR. BY: <u>MRD</u> DATE: <u>4/26/18</u>	Missoula CITY OF MISSOULA STORM WATER FACILITY PLANNING PROJECT MT	PROJECT NO. 1657.040 1 of 6
		Storm Water System Overview	

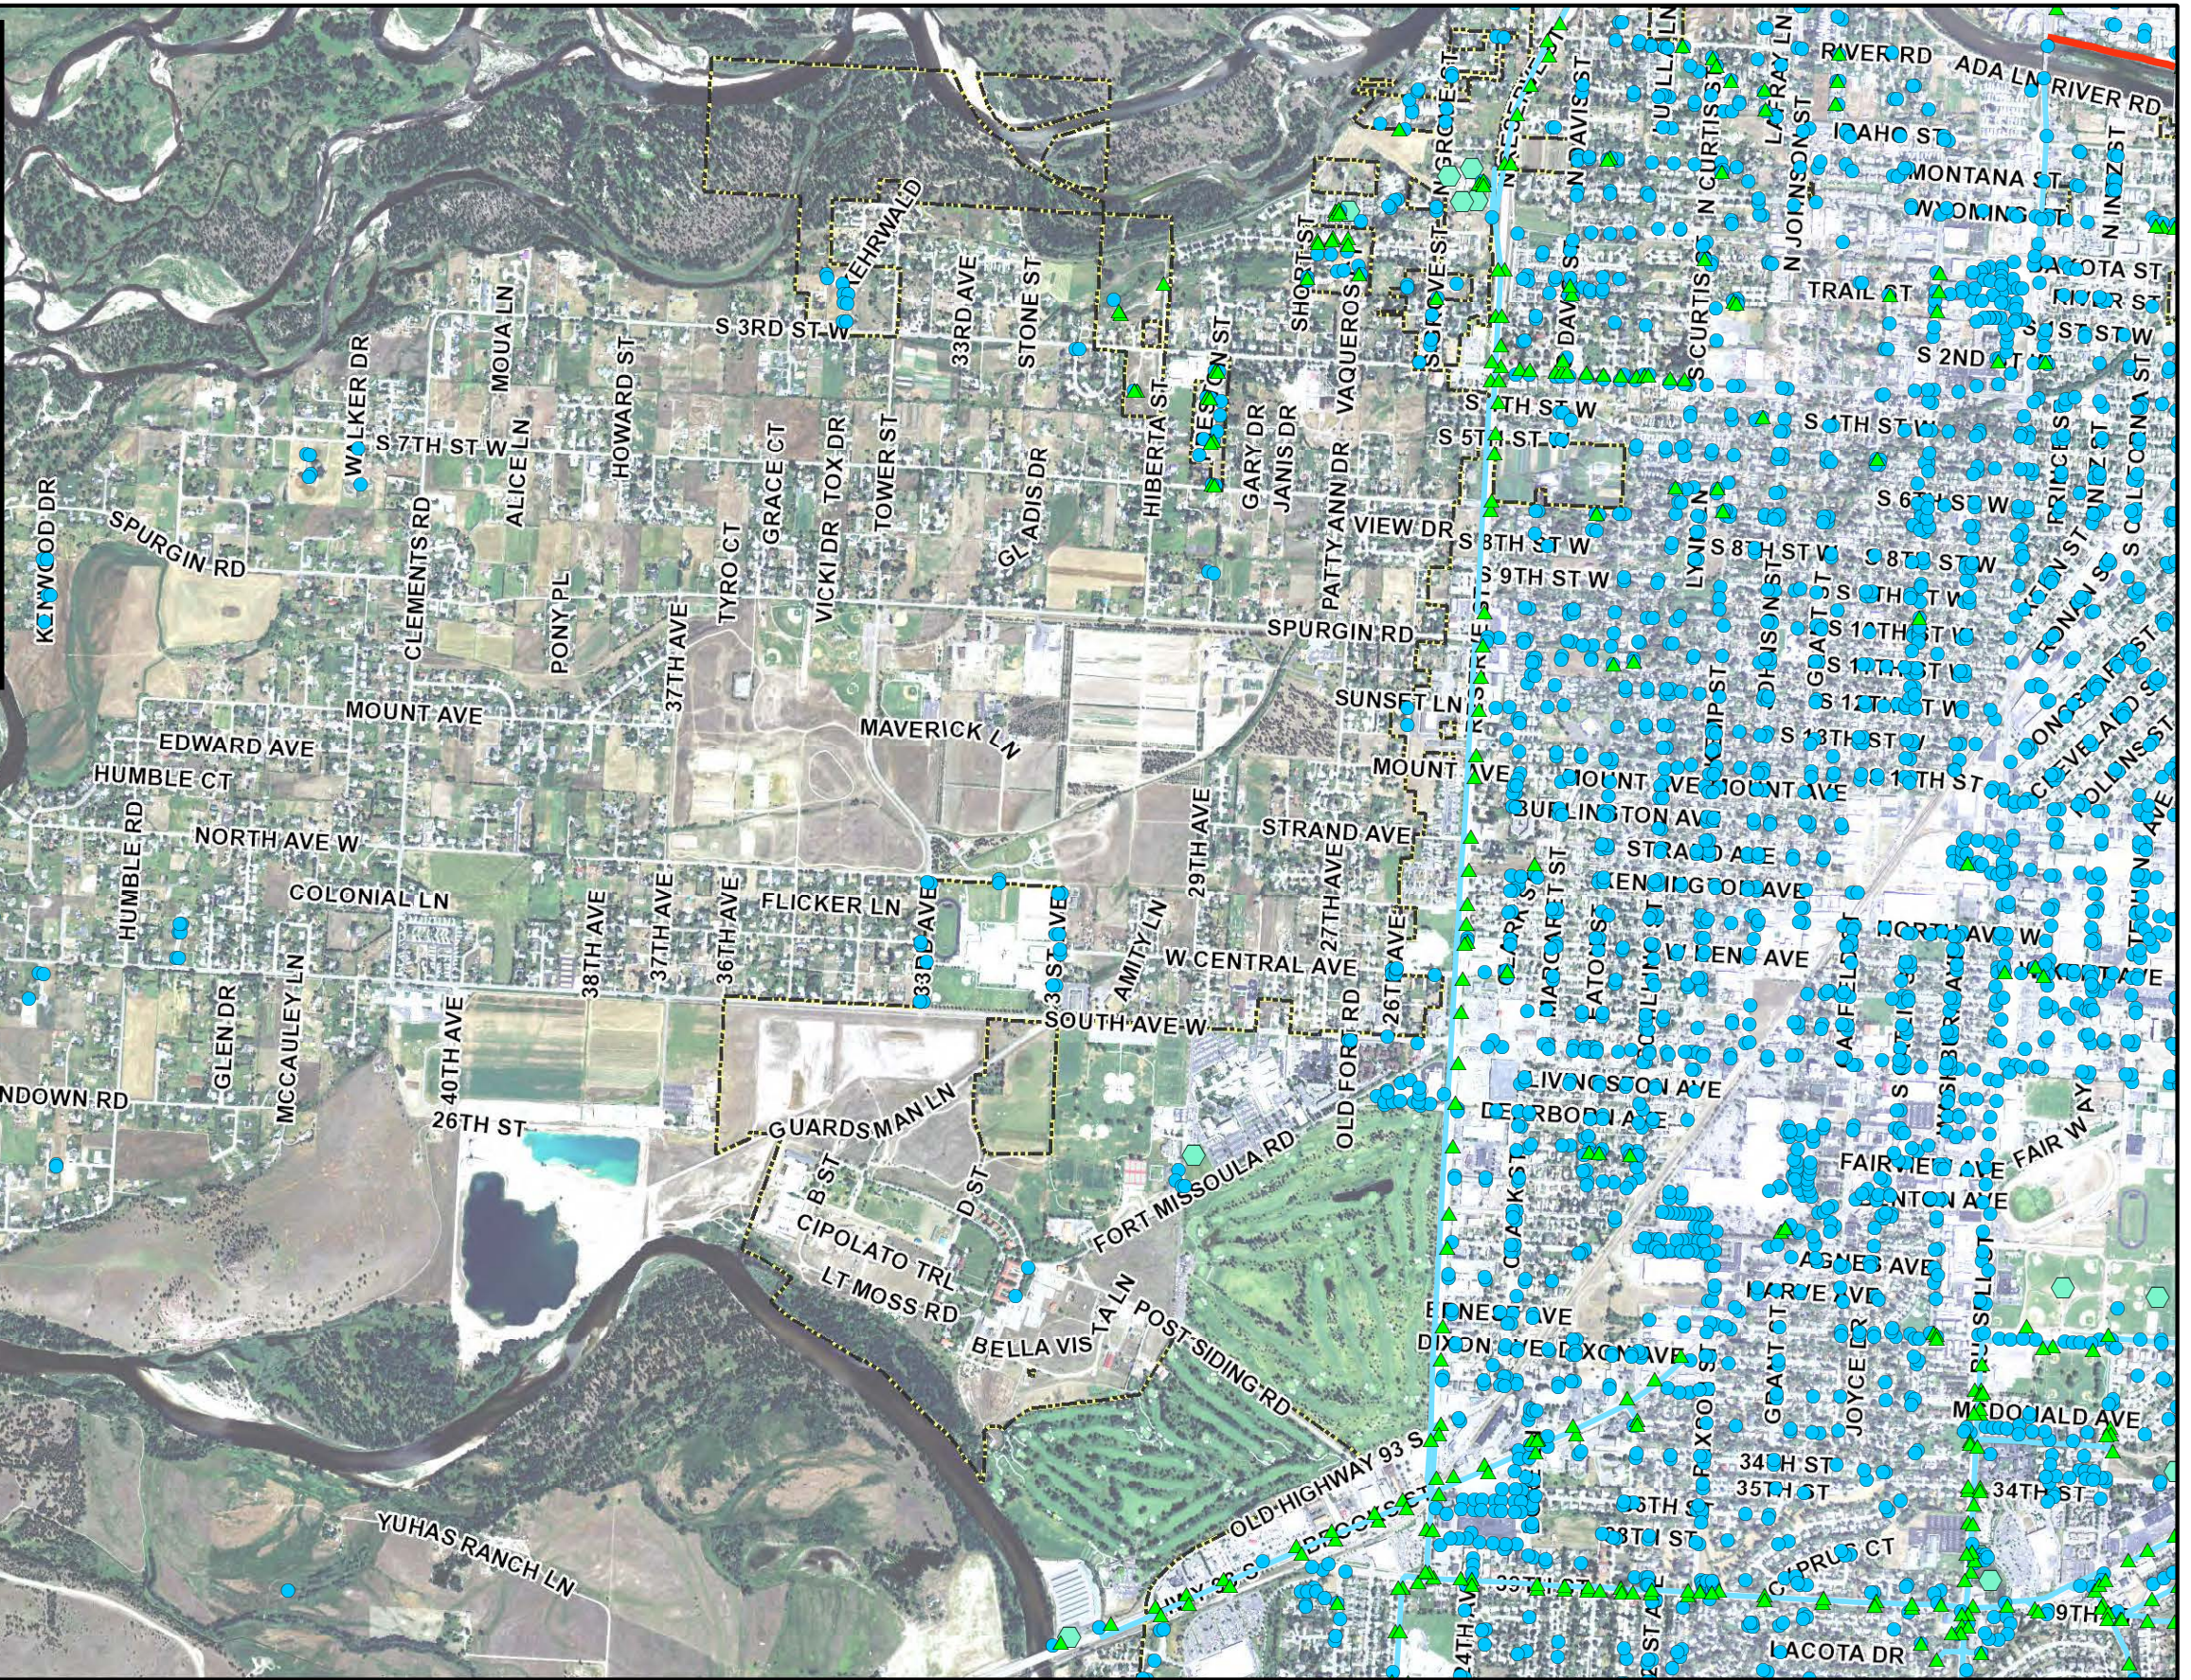


- Storm Water Inlet - Storm Water Discharge Point - Storm Water Gravity Main - Storm Water Detention Point - City Limits - Storm Water Levee	 Morrison Maierle engineers • surveyors • planners • scientists 3011 Palmer St Missoula, MT 59808 Phone: (406) 542-8880 COPYRIGHT © MORRISON-MAIERLE, INC., 2018 DRAWN BY: <u>KKM</u> CHK'D BY: <u>WEH</u> APPR. BY: <u>MRD</u> DATE: <u>4/26/18</u> <td> Missoula CITY OF MISSOULA STORM WATER FACILITY PLANNING PROJECT Storm Water System Overview </td> <td> MT PROJECT NO. 1657.040 2 of 6 </td>	Missoula CITY OF MISSOULA STORM WATER FACILITY PLANNING PROJECT Storm Water System Overview	MT PROJECT NO. 1657.040 2 of 6
--	---	--	--

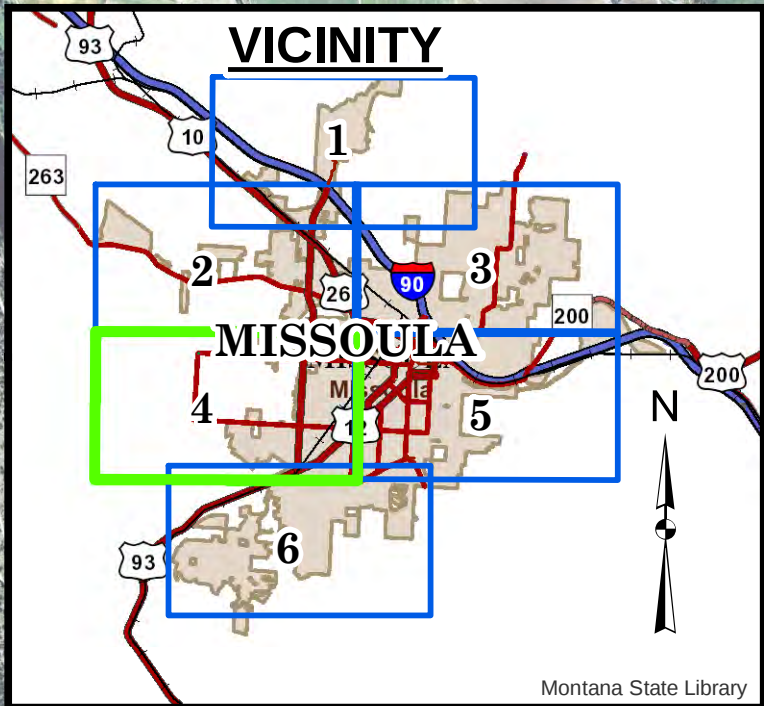

Storm Water Inlet	Storm Water Detention Point	 Morrison Maierle engineers • surveyors • planners • scientists 3011 Palmer St Missoula, MT 59808 Phone: (406) 542-8880 DRAWN BY: <u>KKM</u> CHK'D BY: <u>WEH</u> APPR. BY: <u>MRD</u> DATE: <u>4/26/18</u> COPYRIGHT © MORRISON-MAIERLE, INC., 2018 R:\1657\040 Storm Water Facility Plan\GIS\Exhibits\OverviewMap_11x17.mxd	CITY OF MISSOULA STORM WATER FACILITY PLANNING PROJECT		PROJECT NO. 1657.040
Storm Water Discharge Point	City Limits		Missoula	MT	4 of 6
Storm Water Gravity Main	Storm Water Levee		Storm Water System Overview		

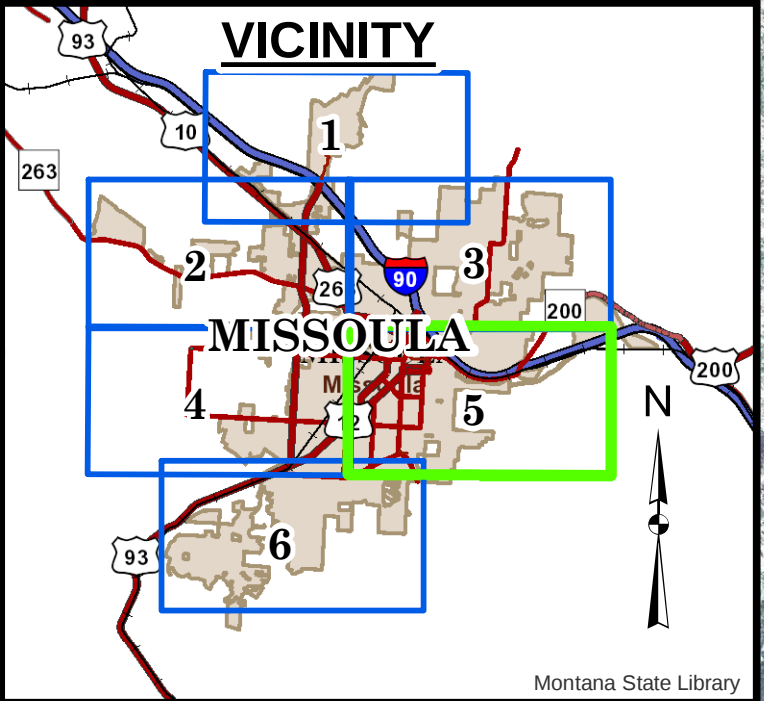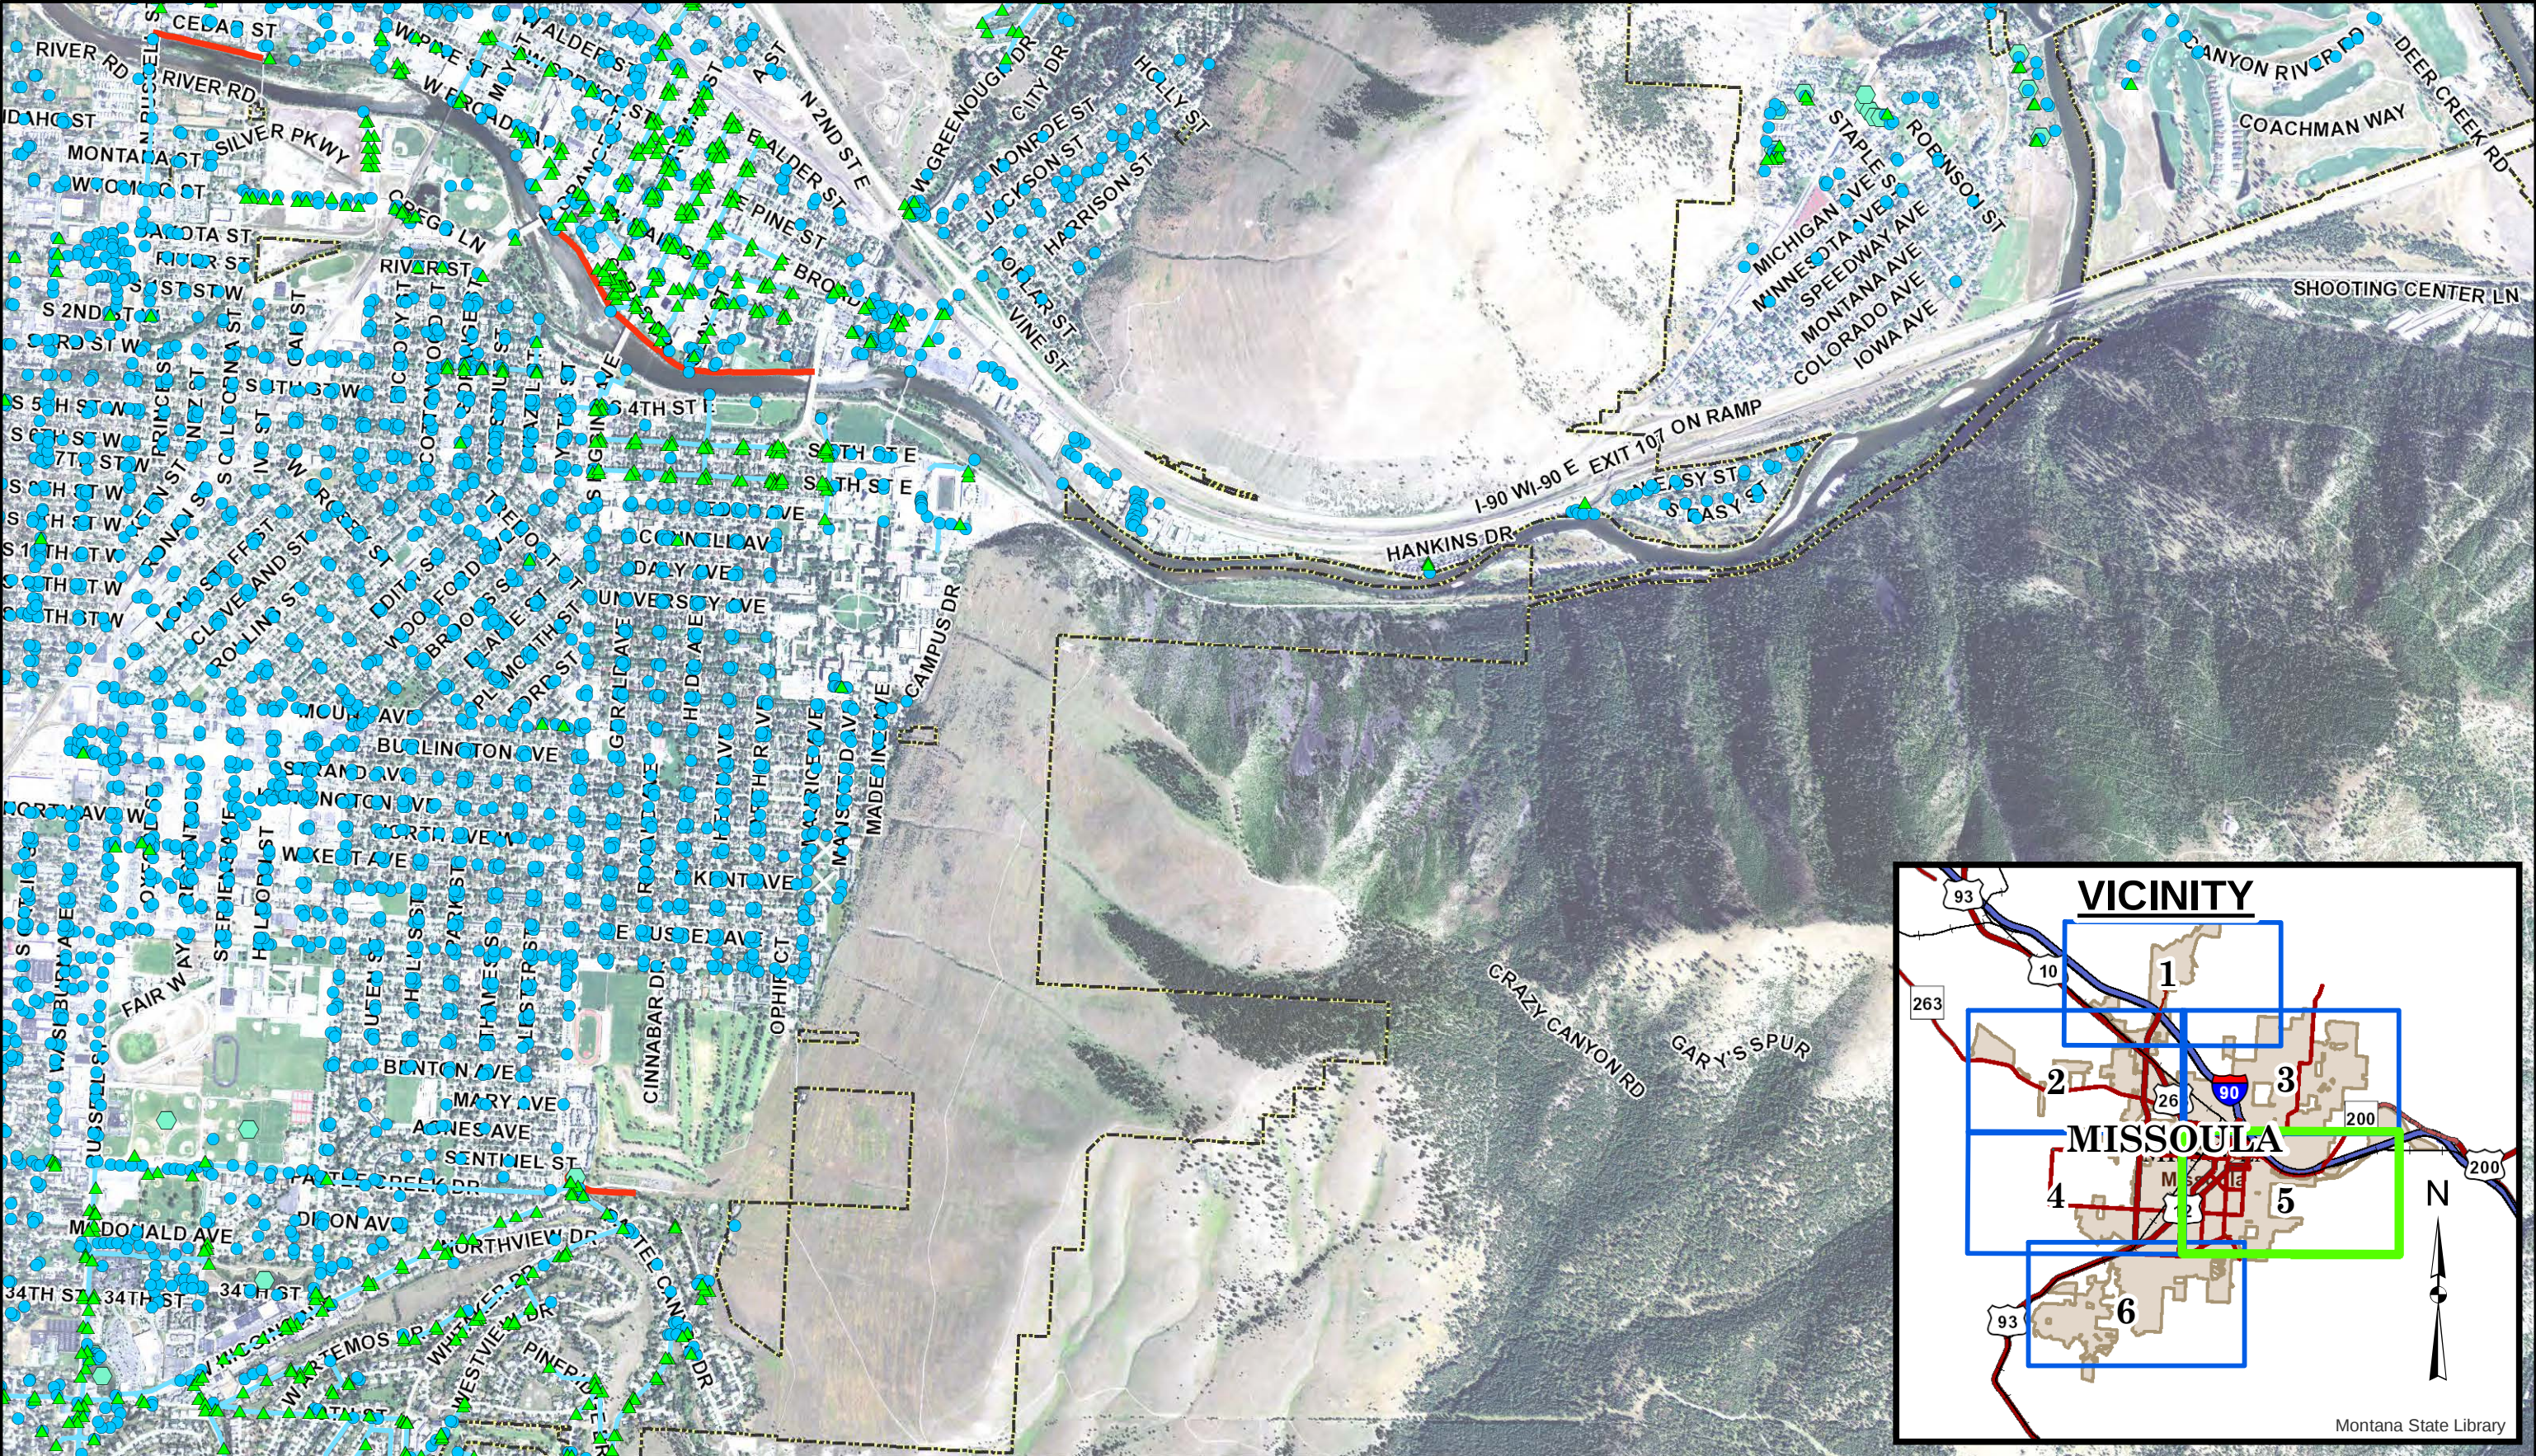

Storm Water Inlet Storm Water Detention Point Storm Water Discharge Point Storm Water Gravity Main Storm Water Levee City Limits		Morrison Maierle engineers • surveyors • planners • scientists 3011 Palmer St Missoula, MT 59808 Phone: (406) 542-8880 COPYRIGHT © MORRISON-MAIERLE, INC., 2018 R:\1657\040 Storm Water Facility Plan\GIS\Exhibits\OverviewMap_11x17.mxd		DRAWN BY: <u>KKM</u> CHK'D BY: <u>WEH</u> APPR. BY: <u>MRD</u> DATE: <u>4/26/18</u> CITY OF MISSOULA STORM WATER FACILITY PLANNING PROJECT Missoula MT		PROJECT NO. 1657.040
		Storm Water System Overview		5 of 6		

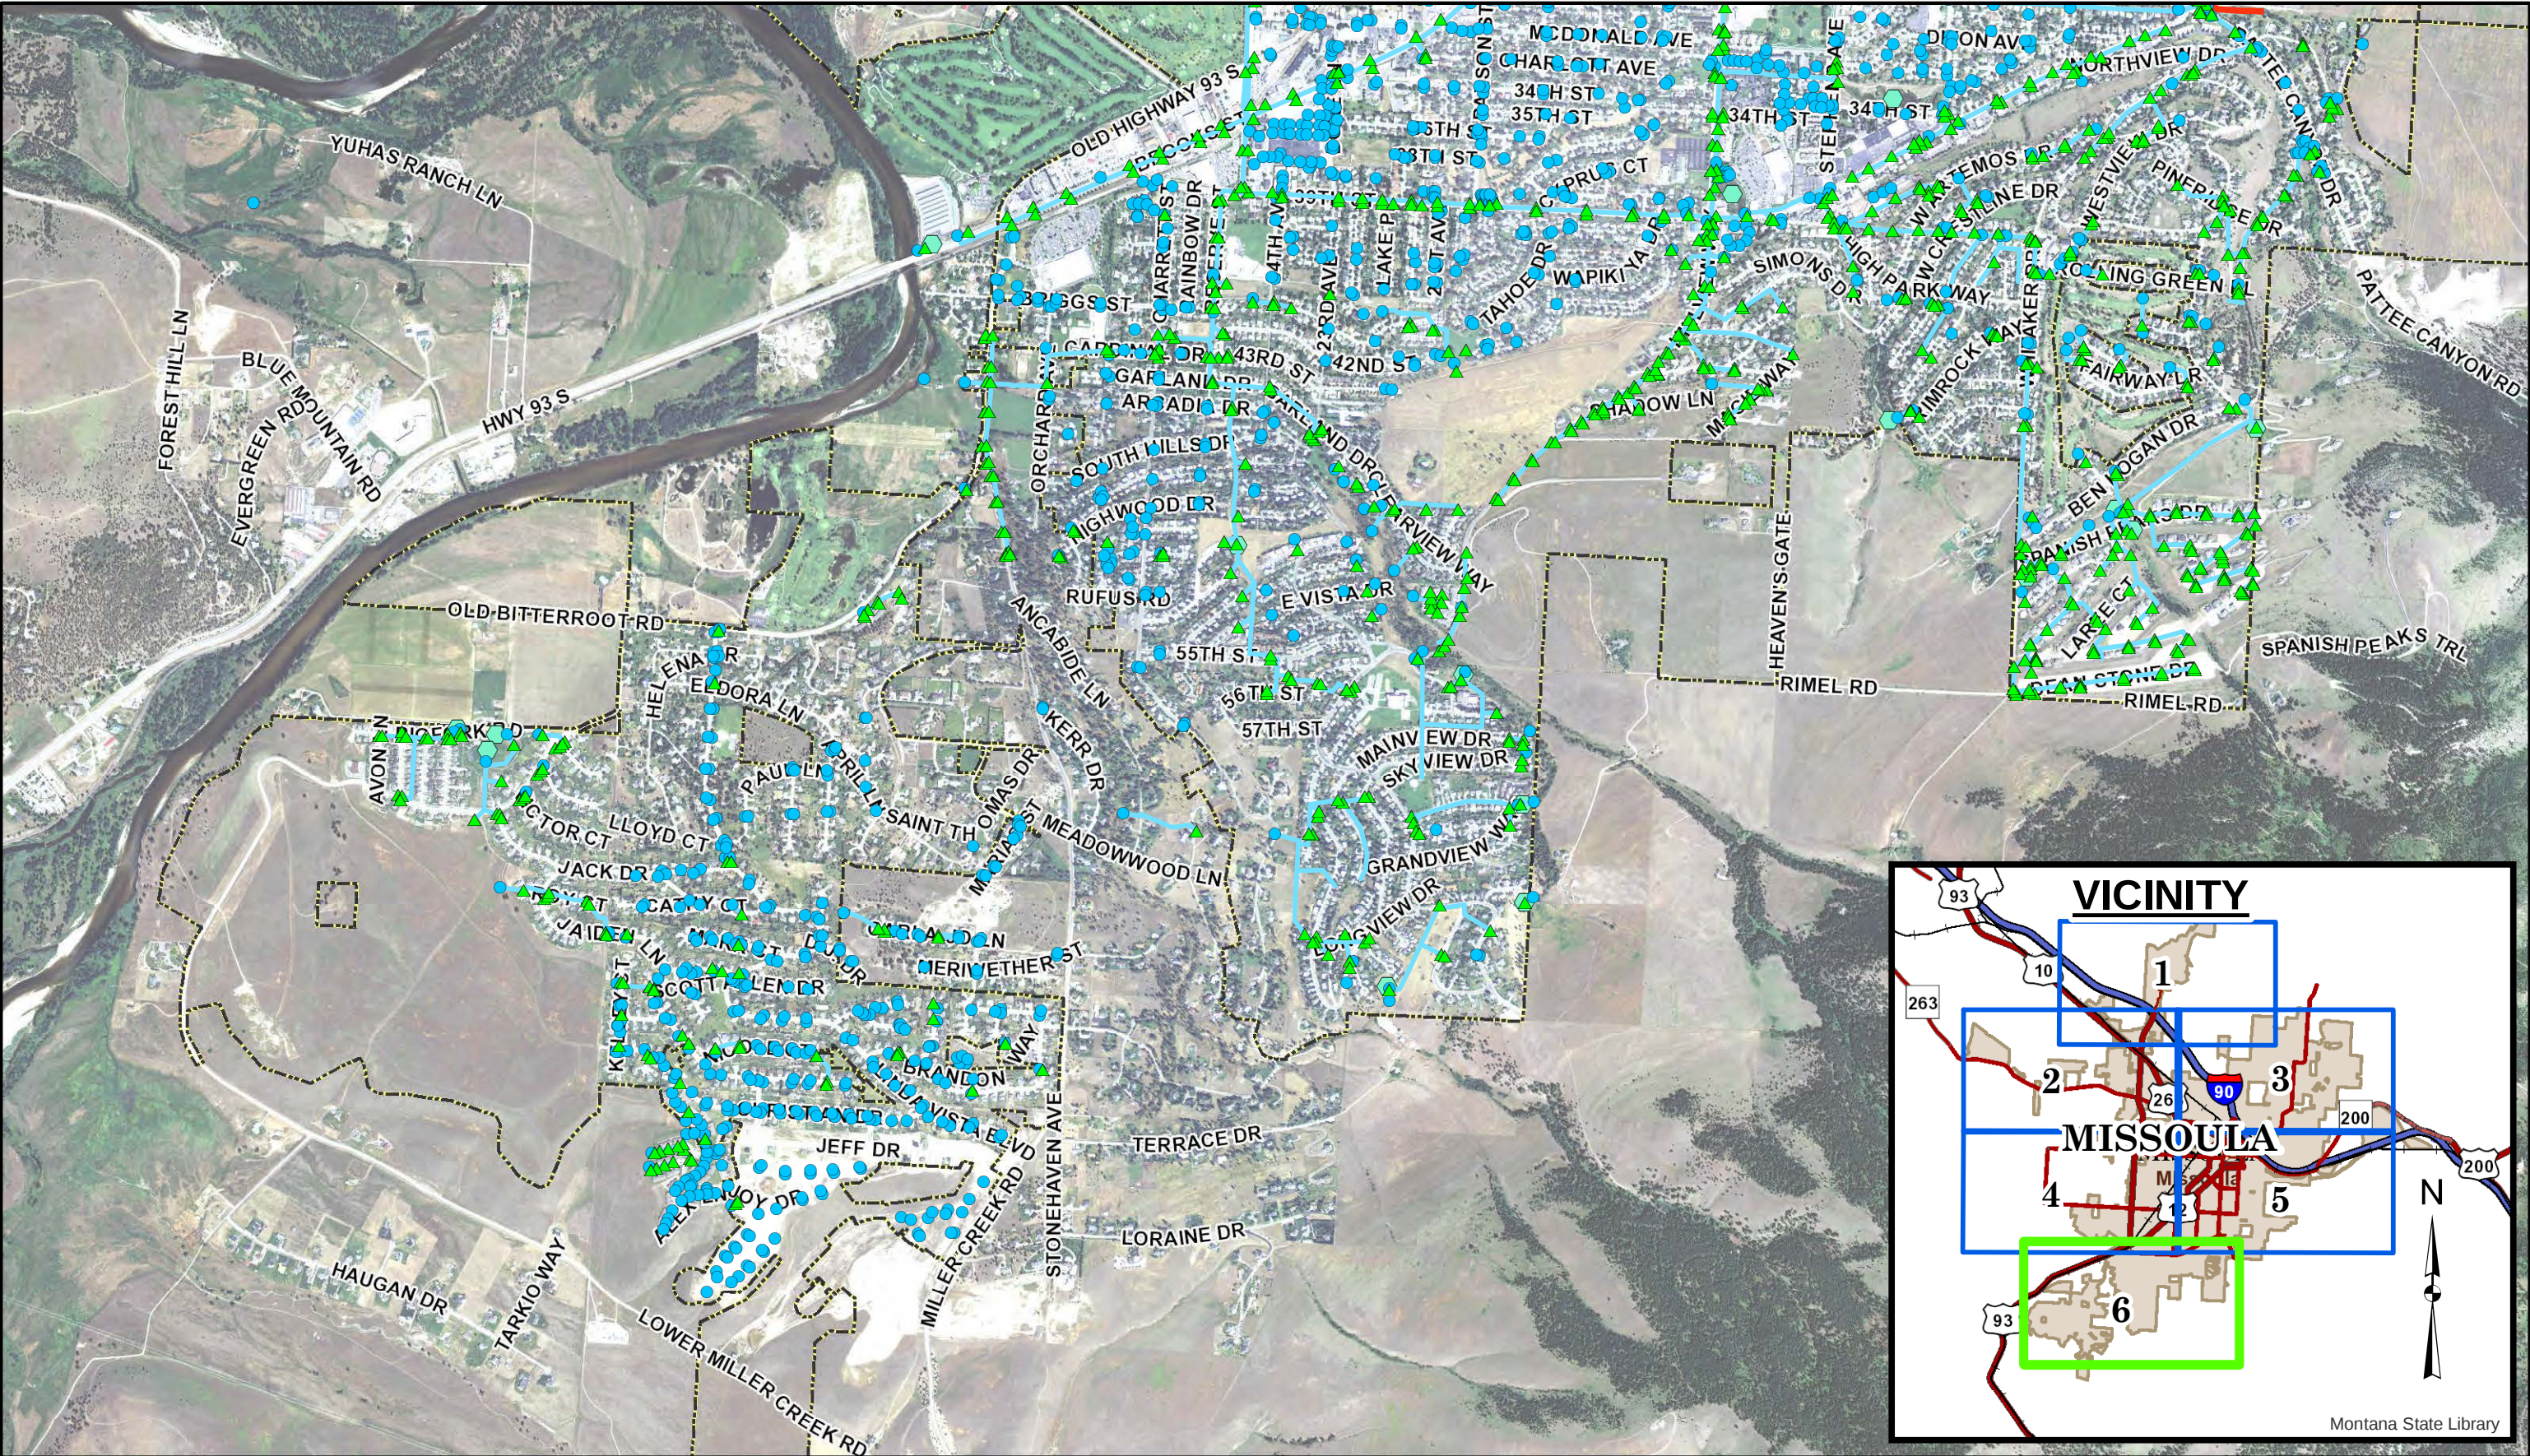

▲ Storm Water Inlet ● Storm Water Discharge Point — Storm Water Gravity Main ◈ Storm Water Detention Point — City Limits — Storm Water Levee		 Morrison Maierle 3011 Palmer St Missoula, MT 59808 Phone: (406) 542-8880 engineers • surveyors • planners • scientists COPYRIGHT © MORRISON-MAIERLE, INC., 2018		DRAWN BY: <u>KKM</u> CHK'D BY: <u>WEH</u> APPR. BY: <u>MRD</u> DATE: <u>4/26/18</u>		CITY OF MISSOULA STORM WATER FACILITY PLANNING PROJECT Missoula MT Storm Water System Overview		PROJECT NO. 1657.040 6 of 6
--	--	--	--	---	--	---	--	--